
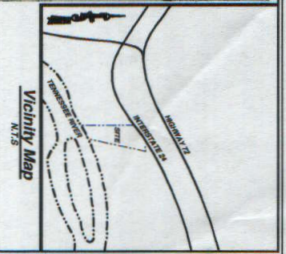


Conceptual Site Plan

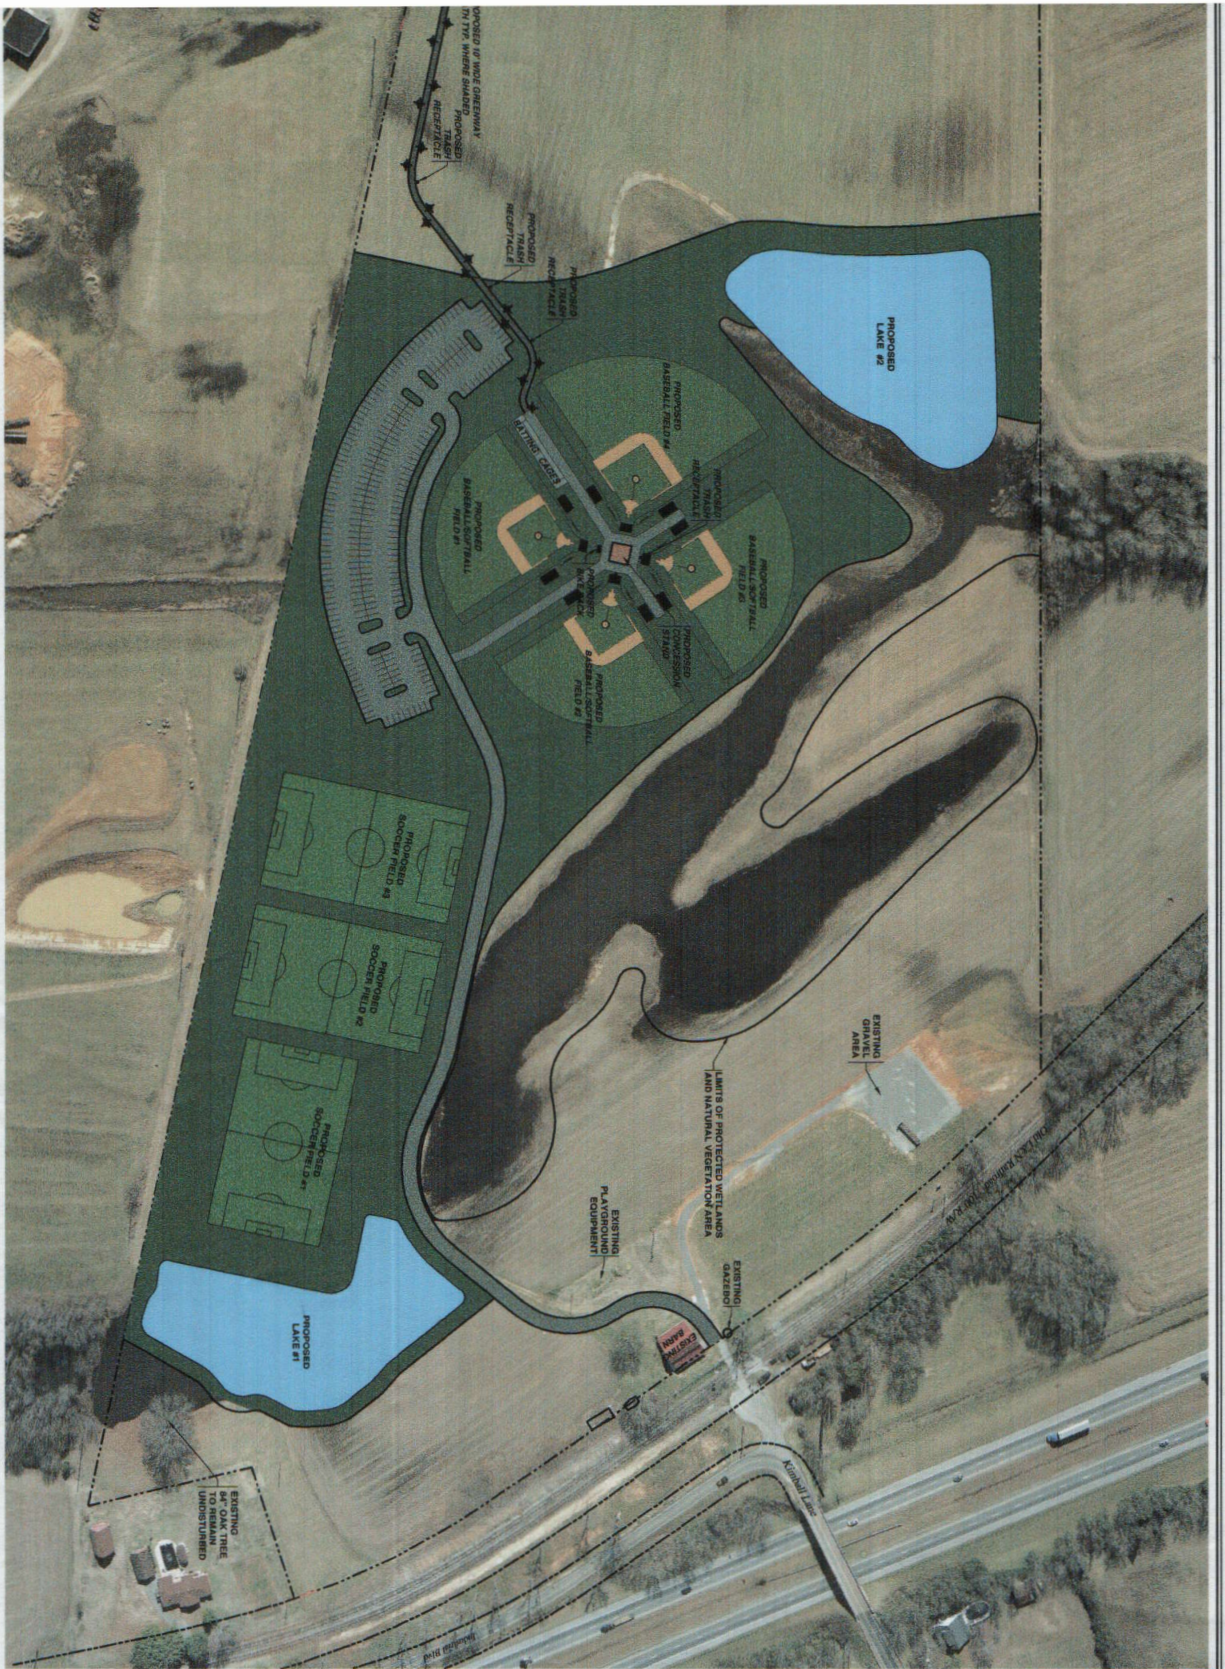

Scale: 1" = 50'

NO.	DATE	REVISIONS

CONCEPTUAL SITE PLAN
CS-1

KIMBALL PARK
FOR:
TOWN OF KIMBALL
675 MAIN STREET
KIMBALL, TENNESSEE 37347

M&P ENGINEERS L.L.C.
1438 SOUTH MAIN STREET
KIMBALL, TN 37347
TEL: 615-483-0111
FAX: 615-483-0112
2008 Registered Professional Engineers, No. 27053

PRELIMINARY CONSTRUCTION